

Land Registry Compliant Map



Tailte
Éireann

**CENTRE
COORDINATES:**
ITM 710753,737151

PUBLISHED: 22/08/2024
ORDER NO.: 50418018_1

MAP SERIES: 1:1,000
MAP SHEETS: 3196-09

COMPILED AND PUBLISHED BY:
Tailte Éireann,
Phoenix Park,
Dublin 8,
Ireland.
D08F6E4

www.tailte.ie


Any unauthorised reproduction
infringes Tailte Éireann copyright.

No part of this publication may
be copied, reproduced or transmitted
in any form or by any means without
the prior written permission of the
copyright owner.

The representation on this map
of a road, track or footpath
is not evidence of the existence
of a right of way.

This topographic map
does not show
legal property boundaries,
nor does it show
ownership of physical features.

©Tailte Éireann, 2024.
All rights reserved.

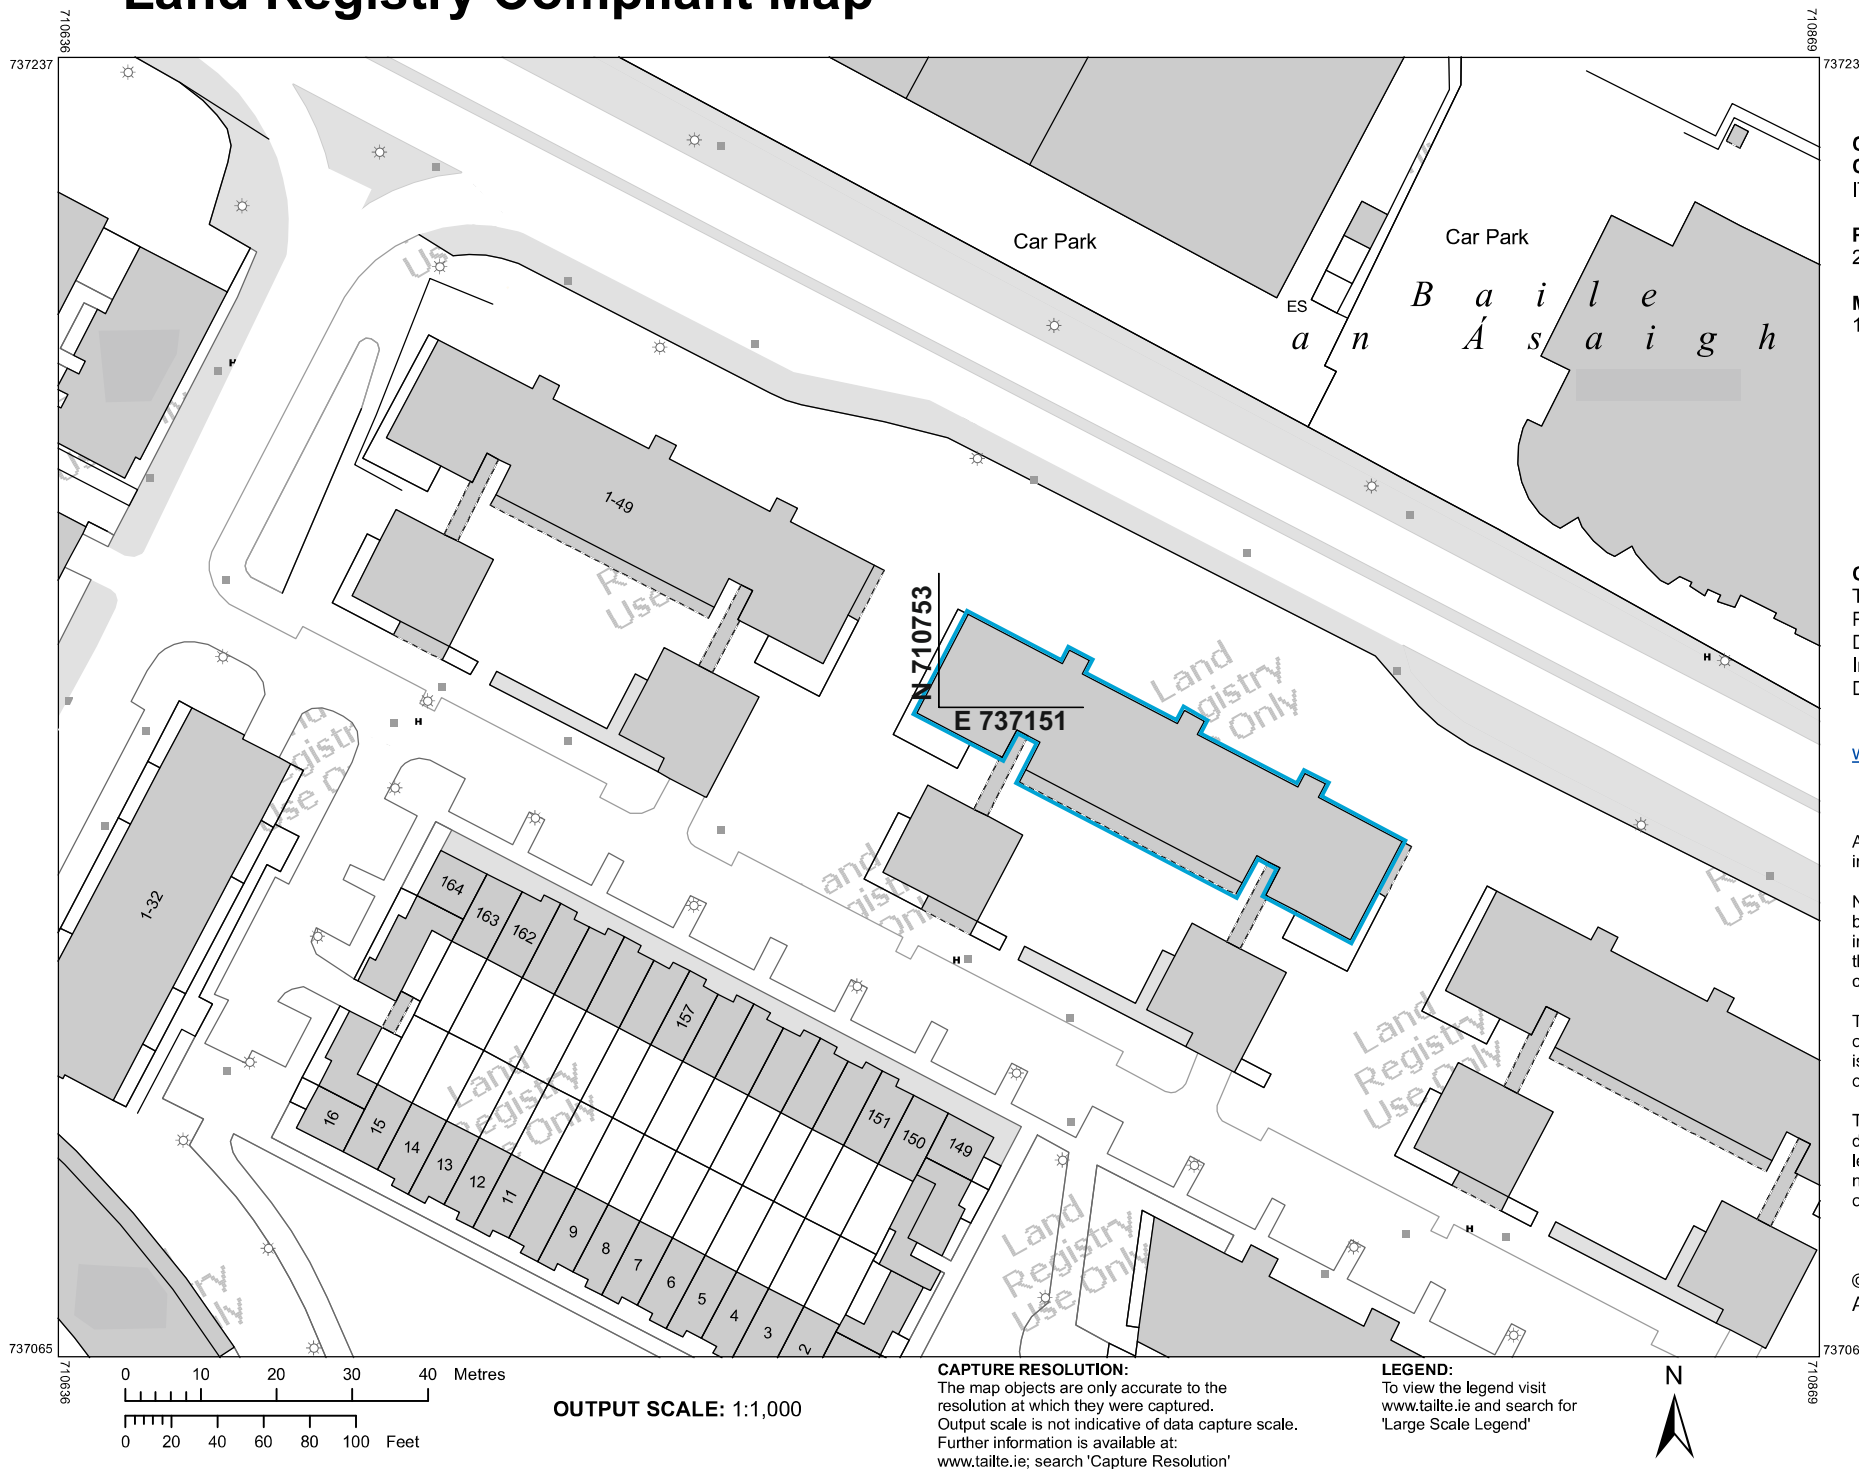

CAPTURE RESOLUTION:
The map objects are only accurate to the
resolution at which they were captured.
Output scale is not indicative of data capture scale.
Further information is available at:
www.tailte.ie; search 'Capture Resolution'

LEGEND:
To view the legend visit
www.tailte.ie and search for
'Large Scale Legend'

OUTPUT SCALE: 1:1,000

Apartment block outlined
in blue.

Apartment at:


Apartment 37,
The Millmount Apartments,
Kilboggan Road,
Tullow,
Co. Carlow.
Map ref. no. 55-Im-232.
29-08-24.



BELL &
ASSOCIATES
ARCHITECTURE
PLANNING

Roger Bell dip.arch.tech. Bsc CAD RIAI(arch.tech.)
MCIAT MSCSI/MRICS MCIOB Reg.No. B0255
Chartered Building Surveyors | Chartered Construction Mgrs.
Chartered Architectural Technologists | Executive House,
Whitestown Rd., Rush, Co. Dublin. 01-8430267 | 087-2371984
www.bellassociates.ie | surveys@bellassociates.ie

29th August, 2024.

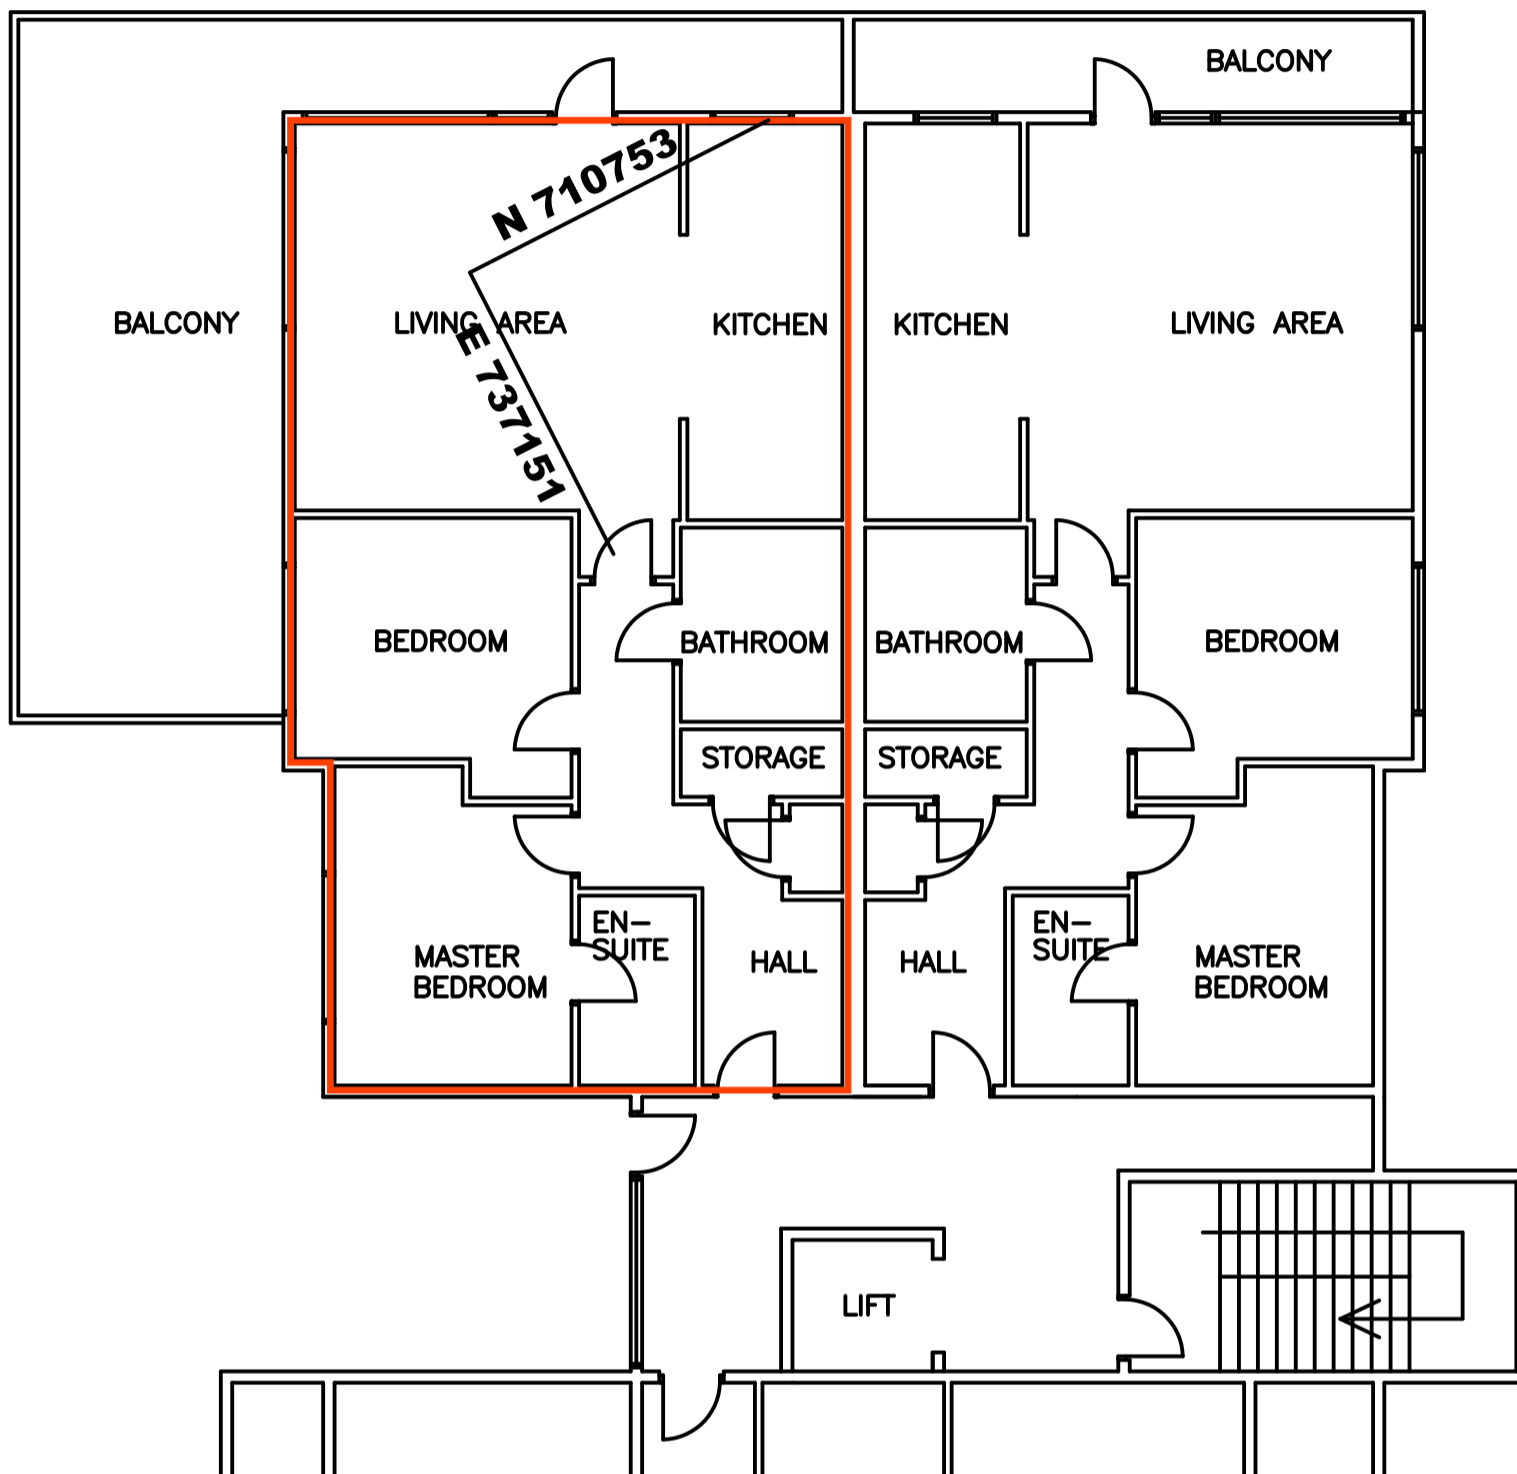


Apartment Plan (First Floor Plan) 1:100

Map Location

Apartment 37,
The Millmount Apartments,
Kilboggan Road,
Tullow,
Co. Carlow.
Map ref. no. 55-lm-232.
29-08-24.

Floor to ceiling height
-2.45m

Total Property outlined in red
Area = 91m2

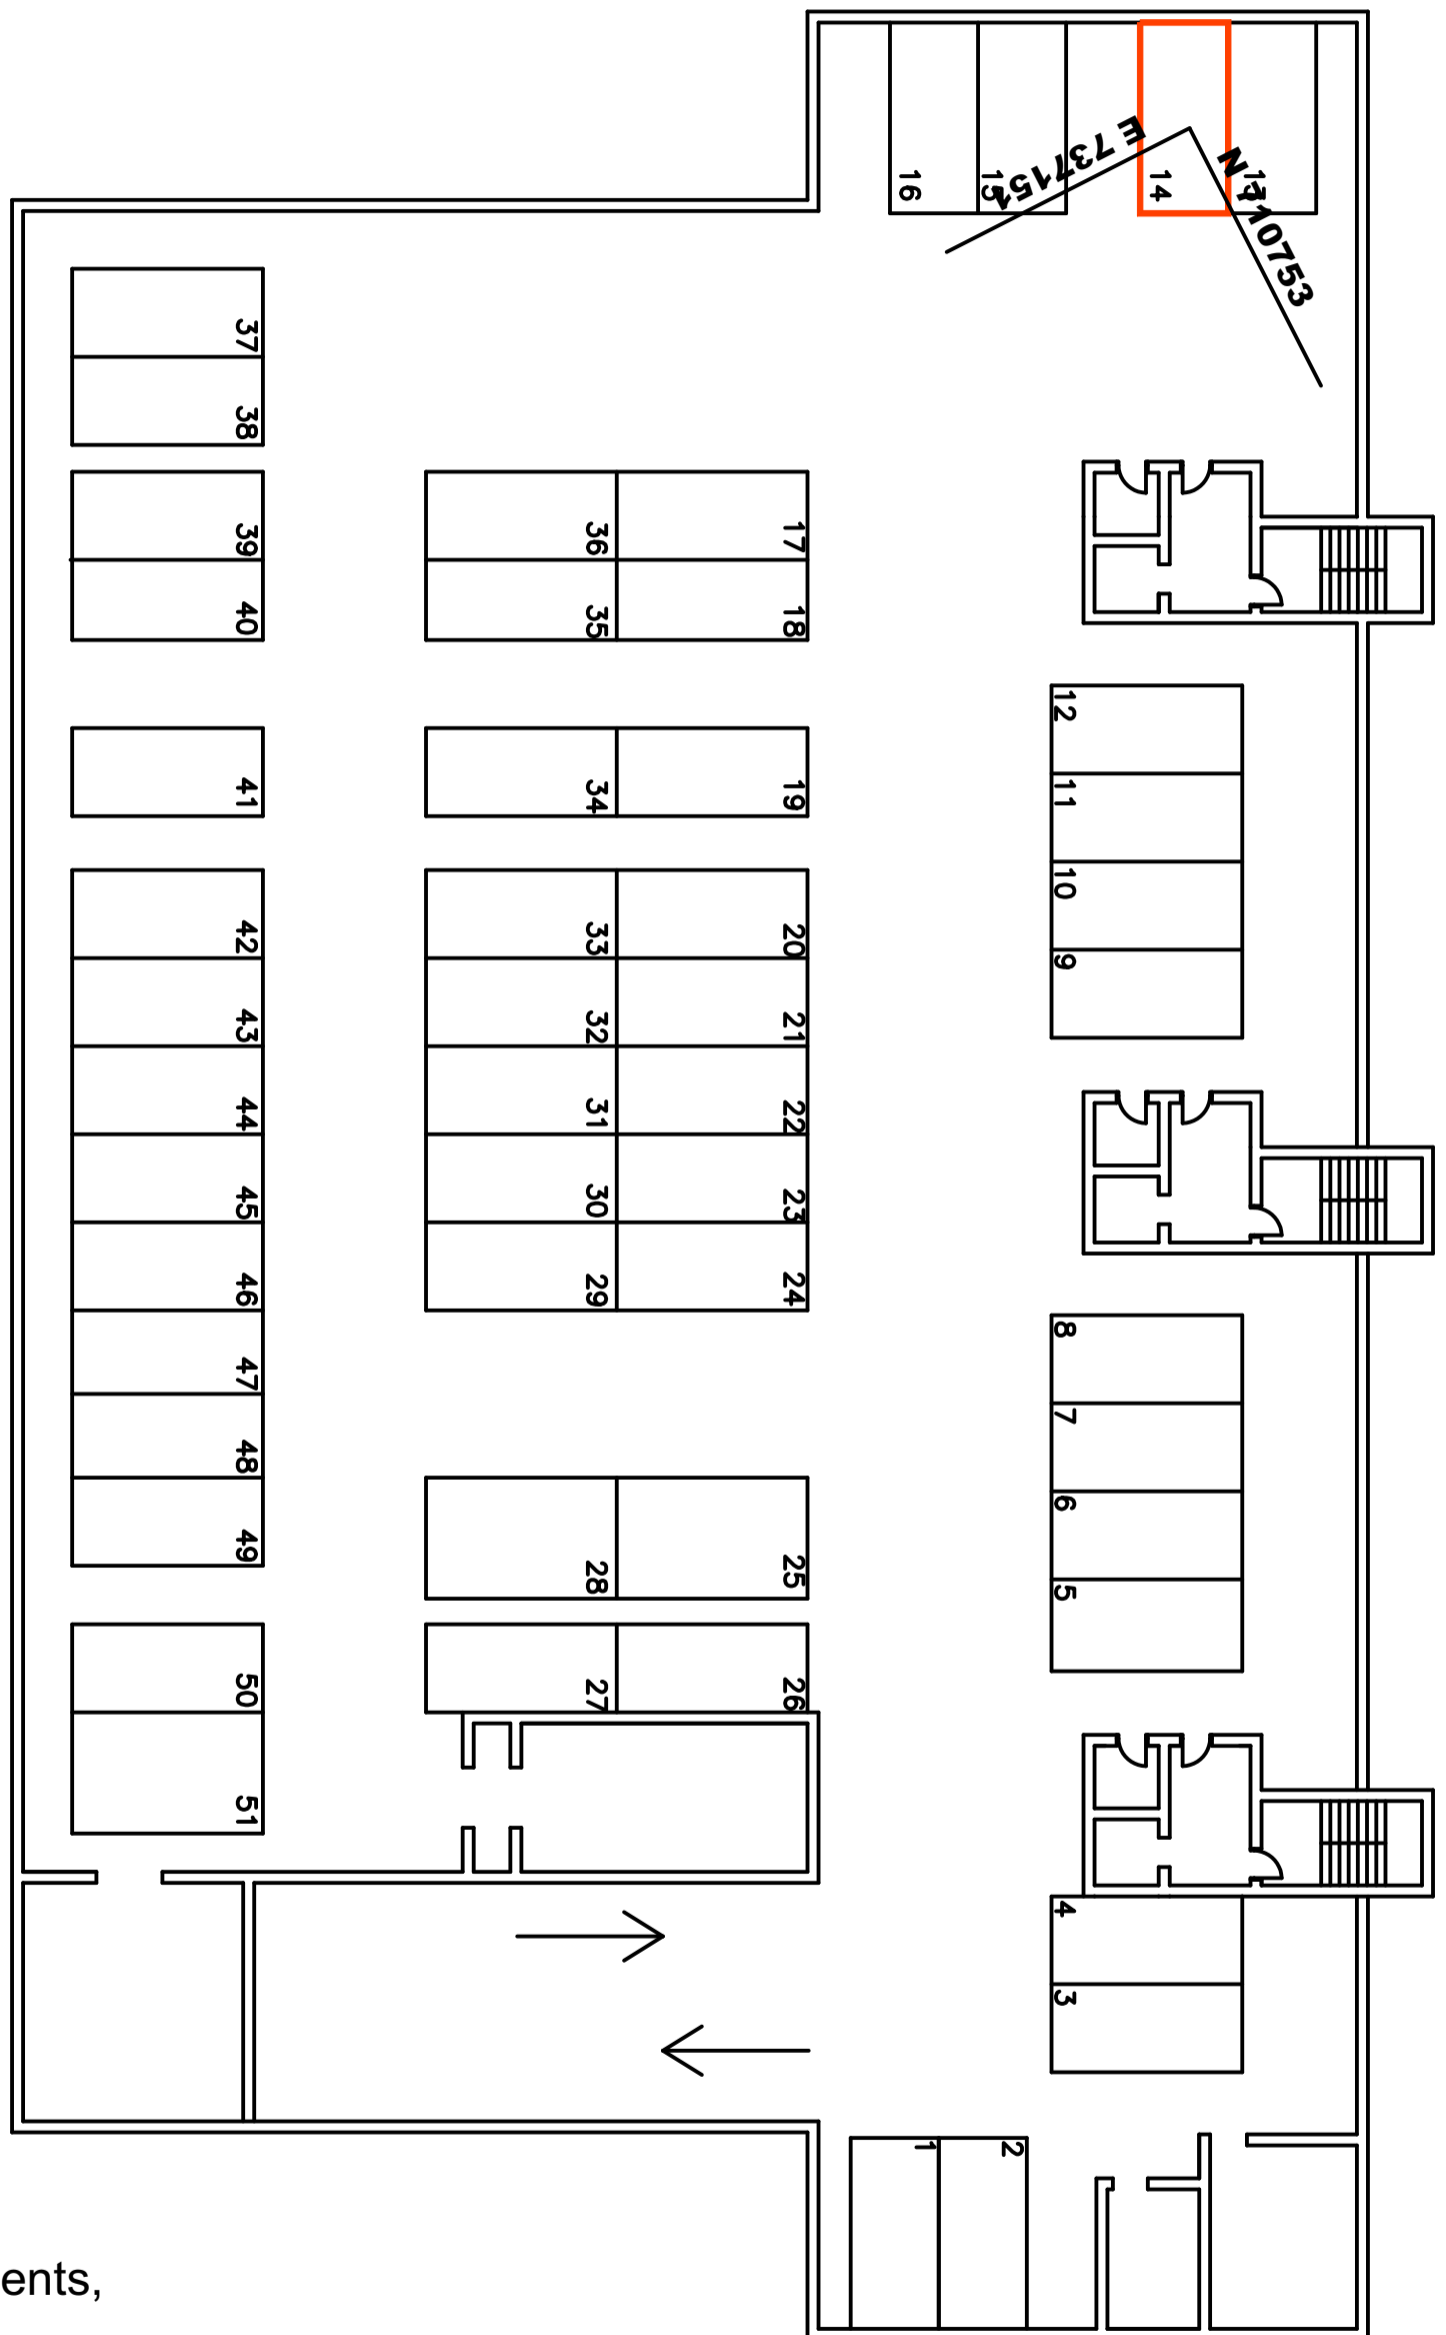

Map Location

Apartment 37,
The Millmount Apartments,
Kilboggan Road,
Tullow,
Co. Carlow.
Map ref. no. 55-Im-232.
29-08-24.

Floor plans scale 1:200 (Site plan - car park layout)

Car park space 14
outlined in red.